


① East Elevation
3/8" = 1'-0"



② North Elevation
3/8" = 1'-0"



③ South Elevation
3/8" = 1'-0"

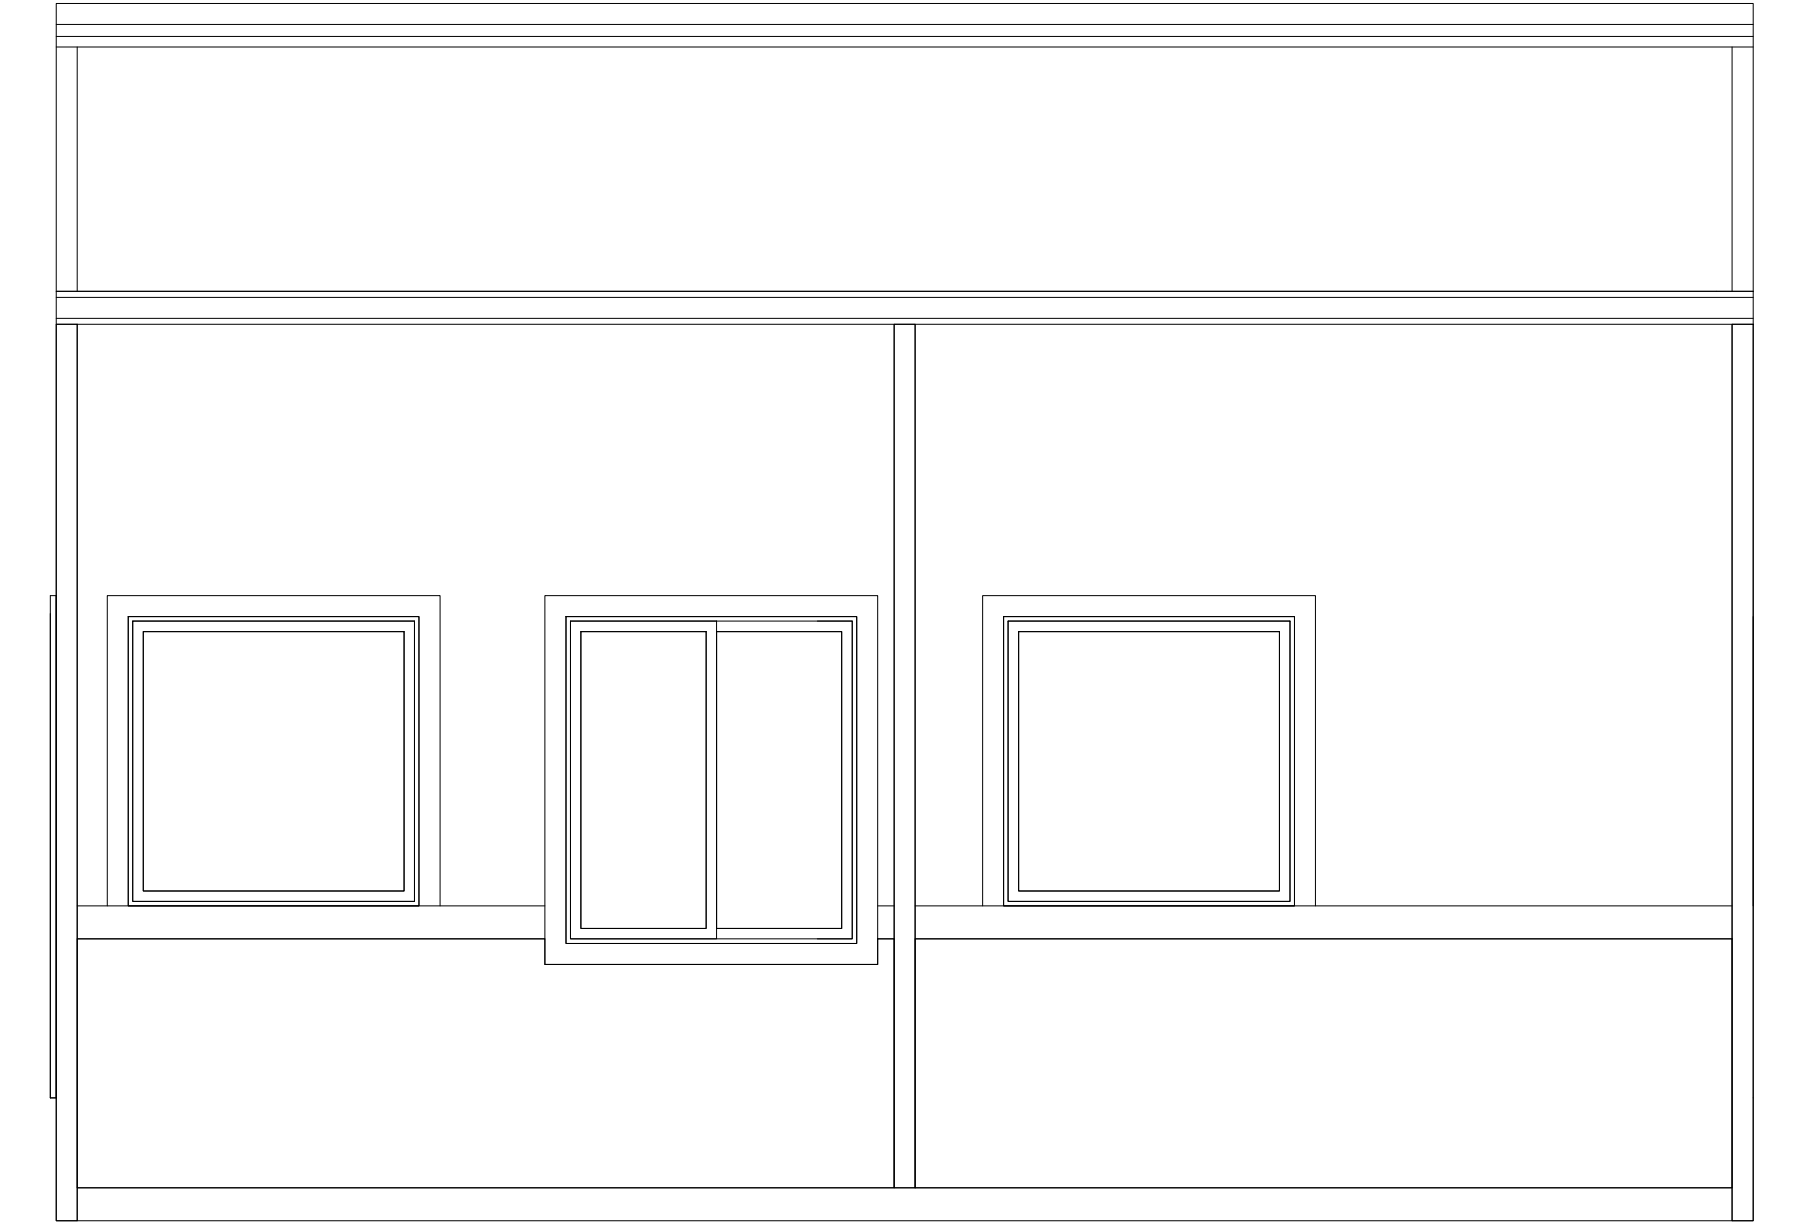

④ West Elevation
3/8" = 1'-0"

No.	Description	Date	No.	Description	Date

THIS DRAWING AND ALL INFORMATION CONTAINED HEREON IS THE PROPERTY OF WHITLEY MFG. CO. INC. AND IS NOT TO BE REPRODUCED WITHOUT THE EXPRESS PERMISSION OF WHITLEY MFG. CO., INC. WHITLEY MFG. CO. INC. ASSUMES NO RESPONSIBILITY FOR UNAUTHORIZED USE OF THIS DRAWING.




201 WEST FIRST STREET
P.O. BOX 496
SOUTH WHITLEY, IN 46787
PHONE: 260.723.5131
FAX: 260.723.6396
www.whitleyman.com

dba: Whitley East
64 HESS ROAD
LEOLA, PA 17540
PHONE: 717.656.2081
www.whitleyman.com
dba: Modular Builders
2756 FORT WAYNE ROAD
P.O. BOX 505
ROCHESTER, IN 46975
PHONE: 574.223.4934
www.whitleyman.com

Drawn By:
AMP
Checked By:
EM
Rev:

EXTERIOR ELEVATIONS
VESTA MODULAR
BURGER BOYS CONCEPT
60'x24' ((2) 60'-0" x 11'-9" MODULES)

Serial No. ##	Date: 10-8-19
Quote No. 43925-18	Scale: 3/8" = 1'-0"
Model No. ##	Page No.
Job No. ###	A1.0

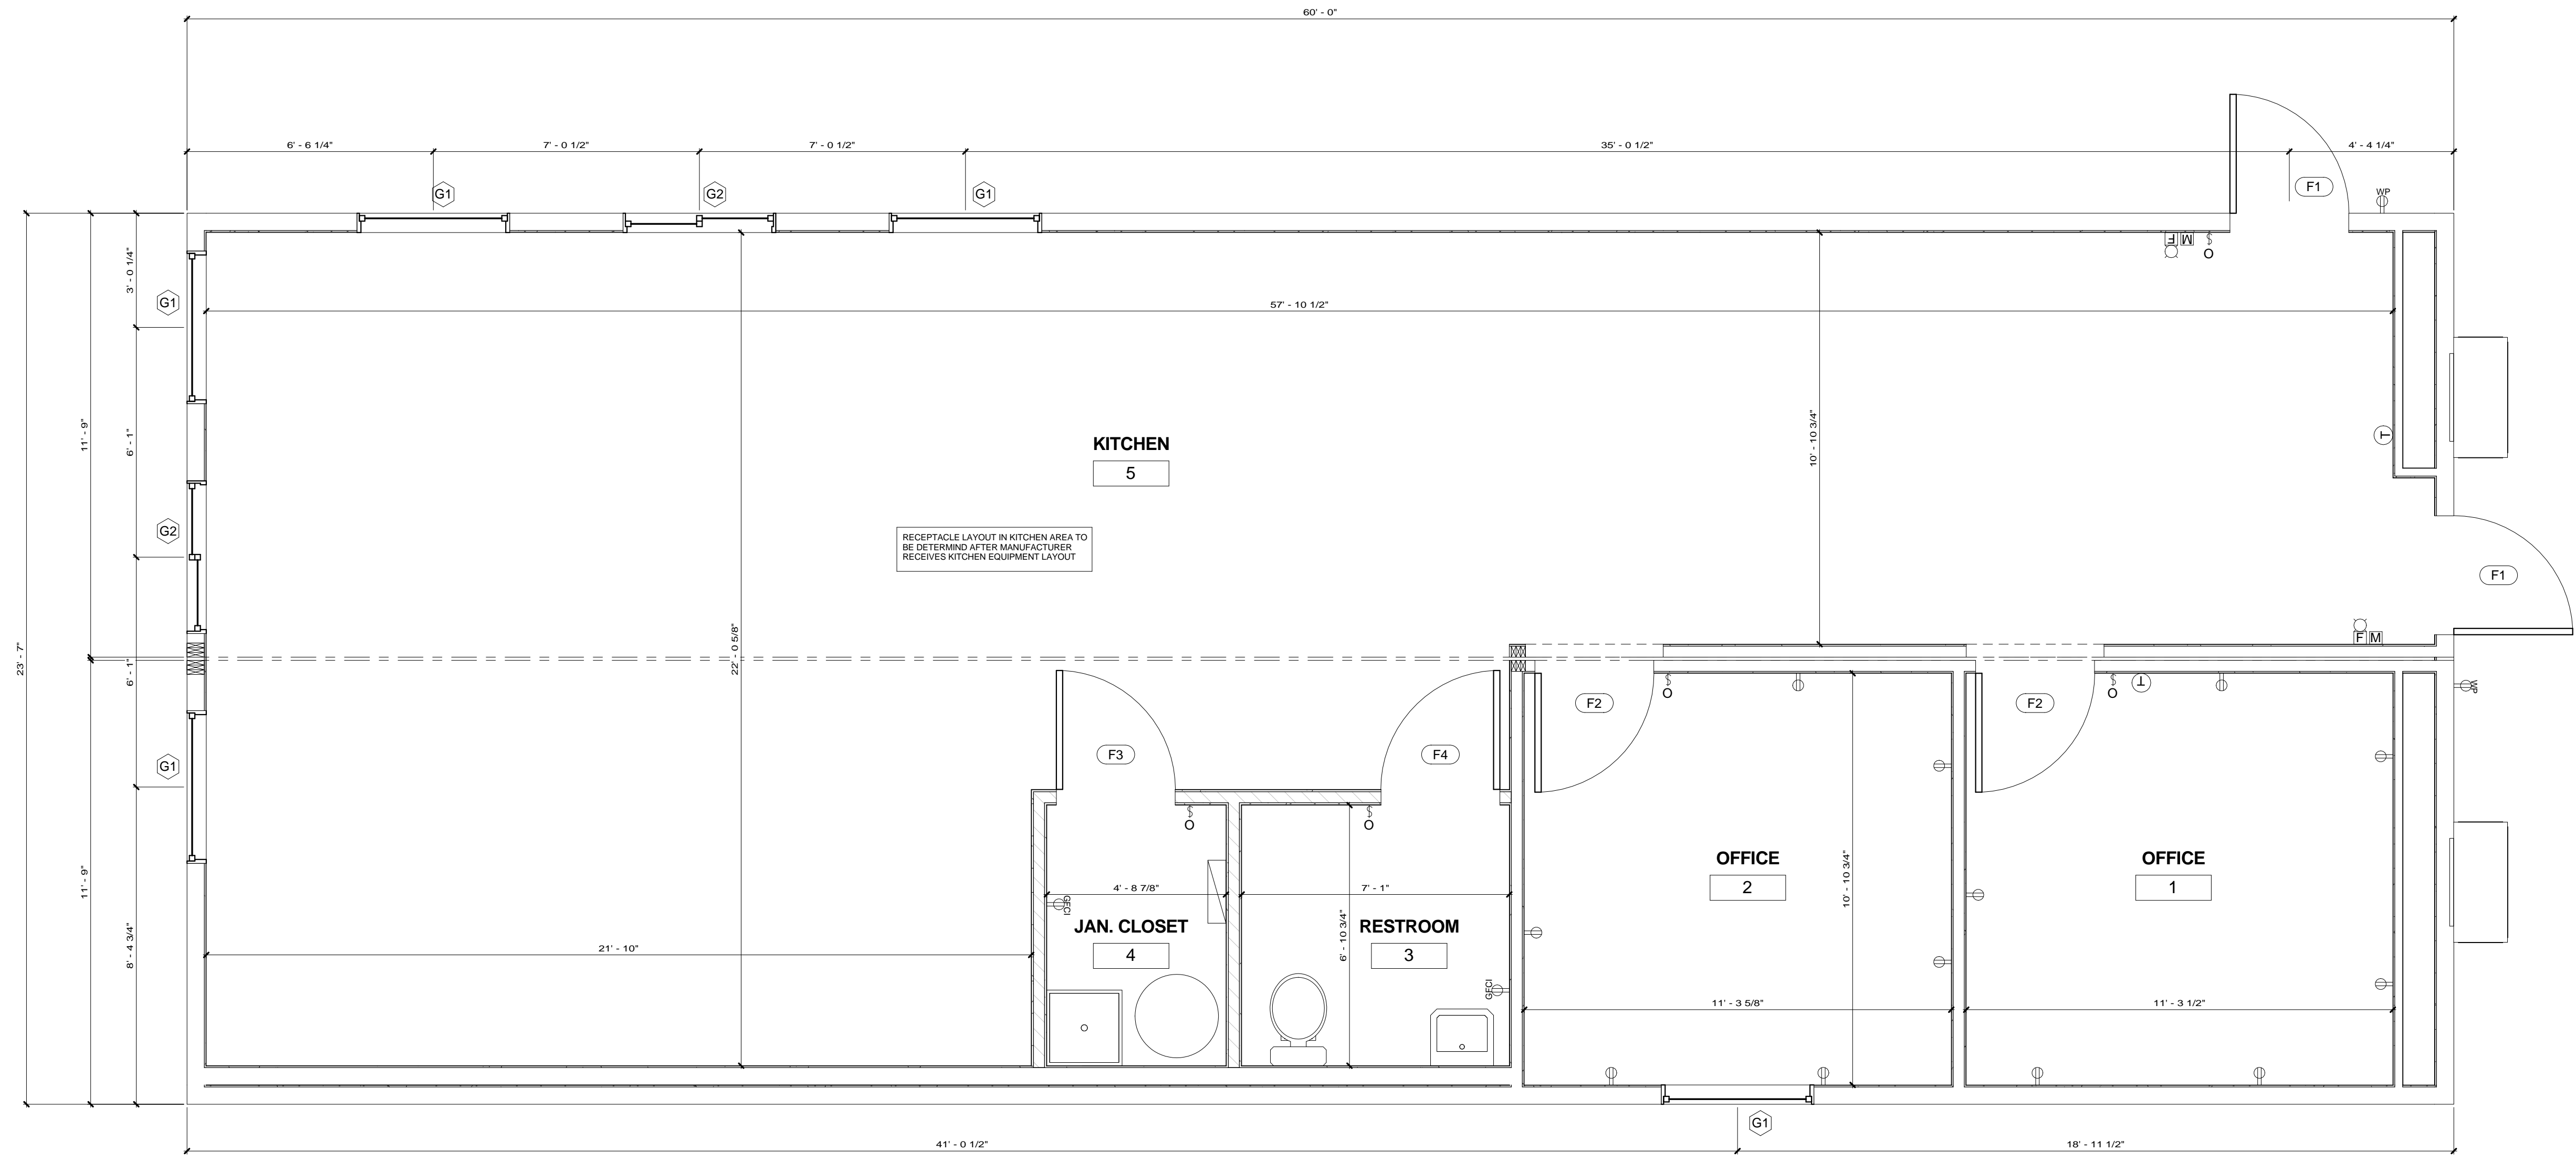

1 Floor Plan
3/8" = 1'-0"

No.	Description	Date	No.	Description	Date

THIS DRAWING AND ALL INFORMATION CONTAINED HEREON IS THE PROPERTY OF WHITLEY MFG. CO. INC. AND IS NOT TO BE REPRODUCED WITHOUT THE EXPRESS PERMISSION OF WHITLEY MFG. CO. INC. WHITLEY MFG. CO. INC. ASSUMES NO RESPONSIBILITY FOR UNAUTHORIZED USE OF THIS DRAWING.



201 WEST FIRST STREET
P.O. BOX 496
SOUTH WHITLEY, IN 46787
PHONE: 260.723.5131
FAX: 260.723.6396
www.whitleyman.com

dba: Whitley East
64 HESS ROAD
LEOLA, PA 17540
PHONE: 717.656.2081
www.whitleyman.com
dba: Modular Builders
2756 FORT WAYNE ROAD
P.O. BOX 505
ROCHESTER, IN 46975
PHONE: 574.223.4934
www.whitleyman.com

Drawn By:
AMP
Checked By:
EM
Rev:

FLOOR PLAN
VESTA MODULAR
BURGER BOYS CONCEPT
60'x24' ((2) 60'-0" x 11'-9" MODULES)

Serial No. ##	Date: 10-8-19
Quote No. 43925-18	Scale: 3/8" = 1'-0"
Model No. ##	Page No. ##
Job No. ###	A2.1